




SIDE ELEVATION (EAST FACING) AS PROPOSED

TILED ROOF FINISH AND COLOUR TO MATCH EXISTING
 NEW GUTTERS AND DOWNPIPES
 CHARRIED LARCH HORIZONTAL TIMBER CLADDING
 LIGHT GREY BRICK
 RENDER FINISH TO MATCH EXISTING



REAR ELEVATION AS PROPOSED

EXTRACTOR FAN
 TILED ROOF FINISH AND COLOUR TO MATCH EXISTING
 UNFRAMED GLASS DOOR
 DOOR FRAME FINISH TO MATCH EXISTING ROOF TRIM AND DOWNPIPES
 CHARRIED LARCH HORIZONTAL TIMBER CLADDING
 NEW GUTTERS AND DOWNPIPES
 FINDER FINISH TO MATCH EXISTING

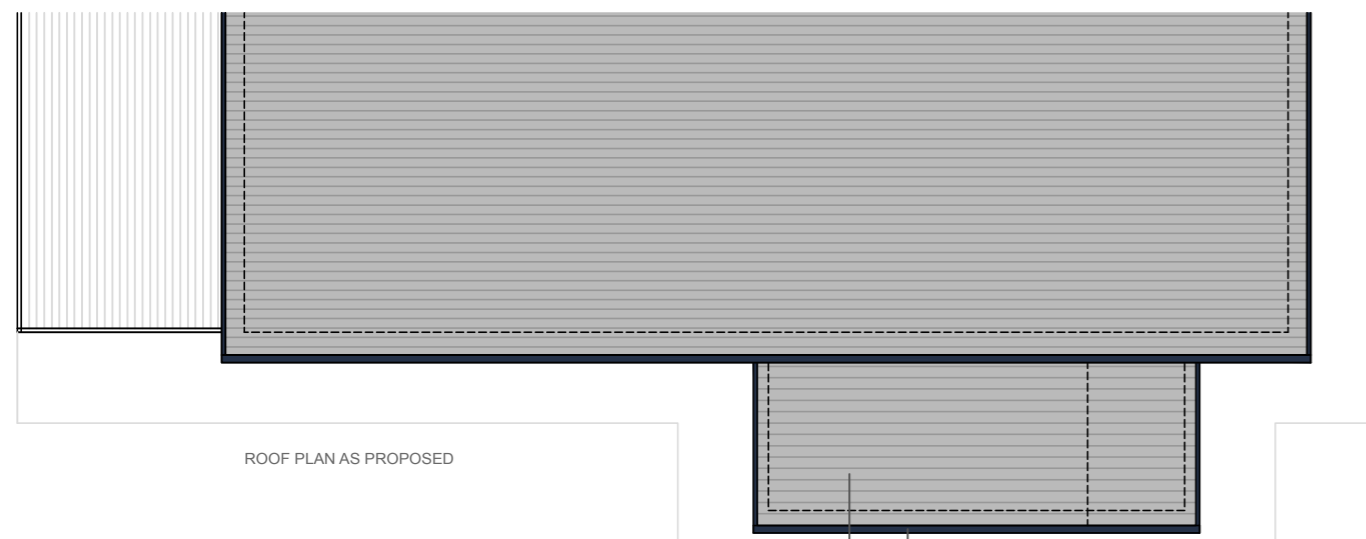


ROOF PLAN AS PROPOSED

NEW GUTTERS AND DOWNPIPES
 CHARRIED LARCH HORIZONTAL TIMBER CLADDING



FRONT ELEVATION AS PROPOSED

NEW GUTTERS AND DOWNPIPES
 TILED ROOF FINISH AND COLOUR TO MATCH EXISTING
 CHARRIED LARCH HORIZONTAL TIMBER CLADDING
 OPENING TO ENCLOSED BR STORE

 

HEGER ARCHITECTURE & DESIGN

Project: UTILITY EXTENSION TO EXISTING HOUSE
 COIRE LEIS, TOMAHARICH, FORT WILLIAM

Client: DUNCAN + ROSIE MACPHEE

Title: ELEVATIONS / ROOF PLAN AS PROPOSED

Project No. 2019-01-DM

Scale: 1:100 @ A3

Drawn: KH

Checked: KH

Date: JULY 2019

Revision: A

Dwg. No. DM01-011A

35 LUNDY ROAD
 INVERLOCHY
 FORT WILLIAM
 PH33 8NZ
 t +44 (0) 1397 70 4515
 m +44 (0) 7933 502 993
 e KIRSTINHEGER@GMAIL.COM

0/1. All sizes to be taken and checked on site by the contractor
 prior to preparation of shop drawings or fabrication of parts.
 0/2. This drawing should not be acted. Any discrepancies to be
 Z brought to the immediate attention of the architect.
 COPYRIGHT OF DESIGN AND DRAWING RESERVED
 BUILDING WARRANT