
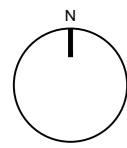


NOTE:


The contractor will be held to have checked all dimensions before commencing with any works and, in the event of any discrepancy, is to refer directly to this office for clarification prior to commencement of work.

Written dimensions are to be taken in all cases. Drawings should not be scaled for construction or estimating purposes. In case of doubt, refer to Fair Planning & Design.

This drawings is copyright and all rights are reserved. No unauthorised copying of this drawing is permitted.

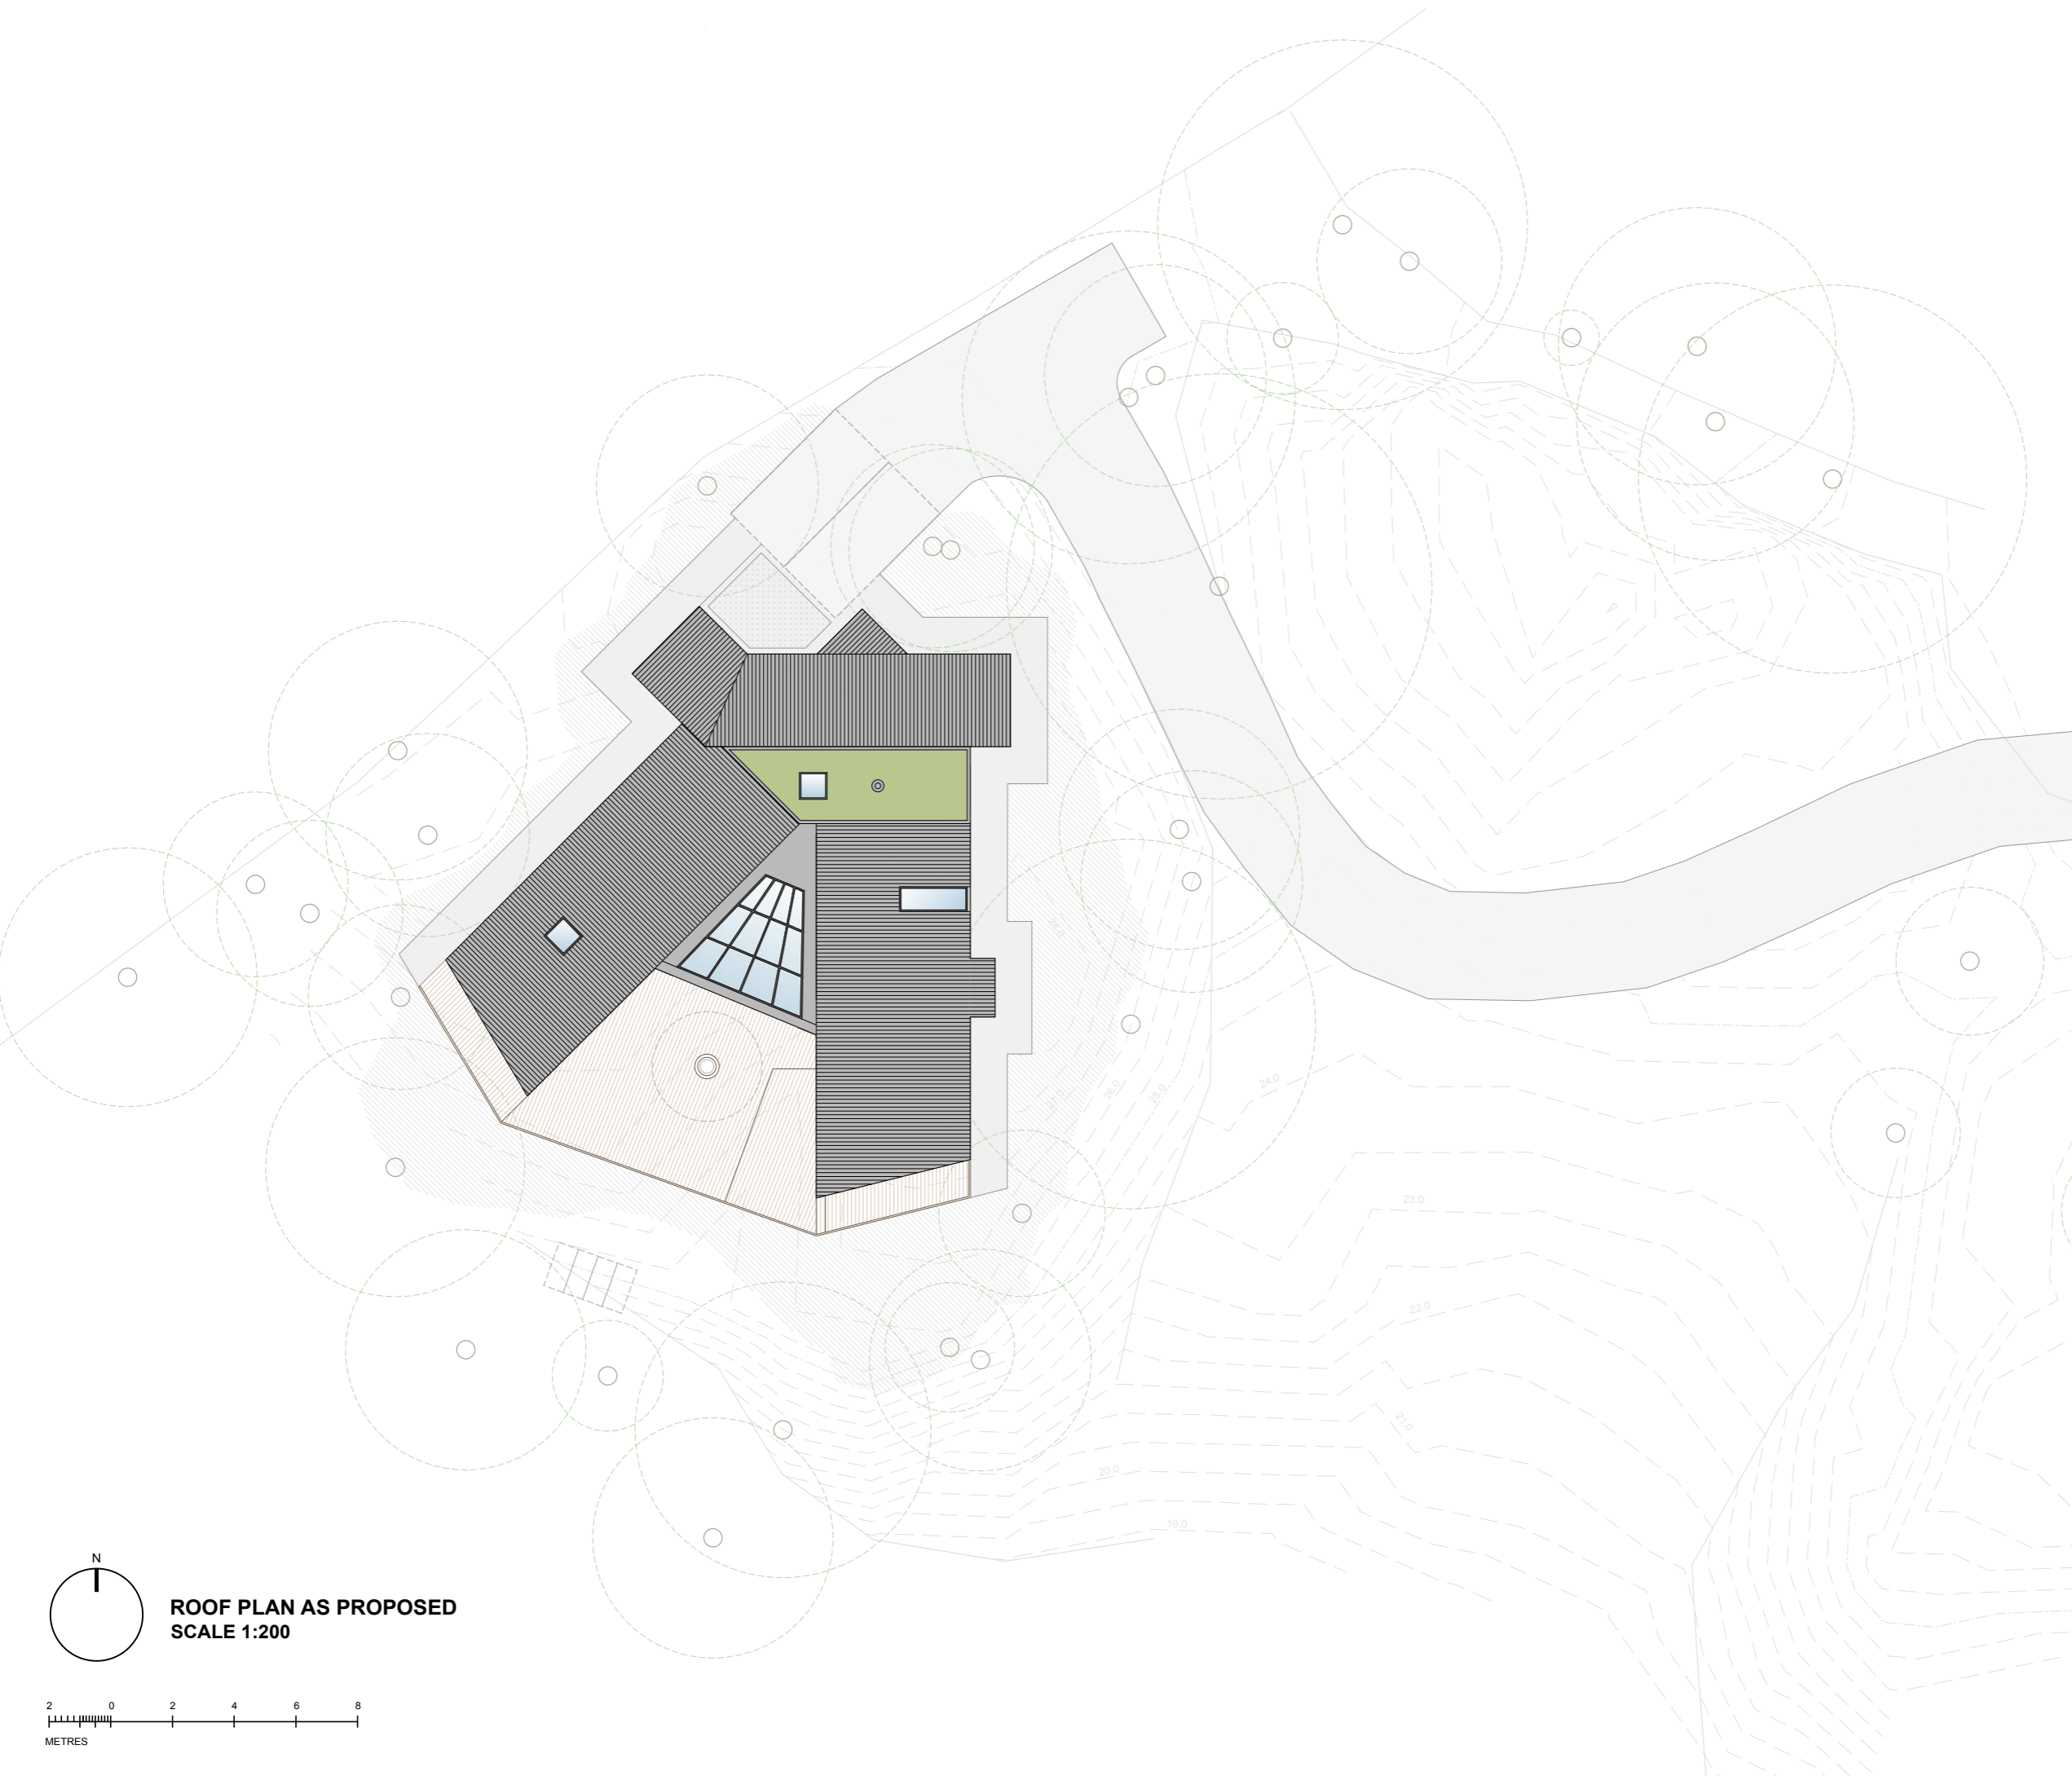

ROOF PLAN AS PROPOSED
SCALE 1:200

 

fair planning & design

Lios Mhoire
Ardconnel Terrace
Oban
PA34 5DJ

t. 07766 906 909
e. info@fairplanning.co.uk
w. www.fairplanning.co.uk

Project	Errection of House Glenborrodale Nursery, Creag Darach, Glenborrodale	Scale	1:200 @ A3
Date	25/02/2020	Drawn	SF
Client	Mr & Mrs Calver	Job No.	2019012
Drawing Title	PLANNING: Roof Plan as Proposed	Drawg No.	104
		Rev.	