

SOUTH-EAST FACING ELEVATION (1)
SCALE 1:50

SOUTH-WEST FACING ELEVATION (2)
SCALE 1:50


- VENTILATED RIDGE SYSTEM
- NATURAL SLATE ROOF FINISH
- GREY UPVC ROOF GUTTERS
GREY UPVC FACIA BOARDS
- RENDER WALL FINISH
STONE CLADDING TO FRONT PROJECTION
- GREY UPVC DOWNPIPES
- DARK GREY WOOD GRAIN EFFECT UPVC
DOUBLE GLAZED DOORS AND WINDOWS
- STONE BASECOURSE



NORTH-WEST FACING ELEVATION (3)
SCALE 1:50



NORTH-EAST FACING ELEVATION (4)
SCALE 1:50

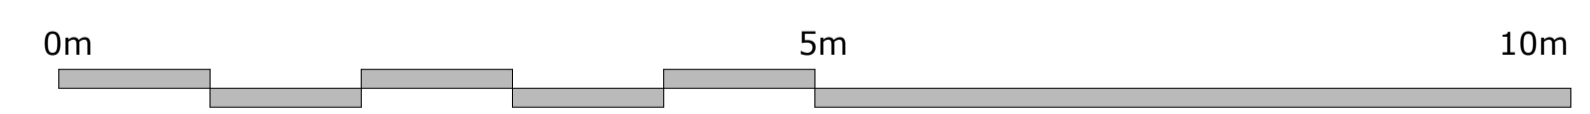

Window/Door Schedule (All Windows & Doors Double Glazed)			
Number	Width(mm)	Height(mm)	Type
W1	950	2150	Fixed Picture
W2	950	2150	Fixed Picture
W3	950	2150	Fixed Picture
W4	950	2150	Fixed Picture
W5	950	640	Fixed Picture
W6	950	640	Fixed Picture
W7	950	640	Fixed Picture
W8	950	640	Fixed Picture
W9	950	diagonal	Fixed Picture
W10	950	diagonal	Fixed Picture
W11	950	diagonal	Fixed Picture
W12	950	diagonal	Fixed Picture
W13	800	1200	Velux Roof Light
W14	800	1200	Velux Roof Light
W15	1800	750	Casement
W16	1000	2150	Single-hung Casement
W17	1000	2150	Fixed Picture
W18	850	2150	Fixed Picture
W19	800	1200	Velux Roof Light
W20	800	1050	Casement
W21	1200	1050	Casement
W22	800	1050	Casement
W23	850	2150	Fixed Picture
W24	1000	2150	Fixed Picture
W25	1000	2150	Single-hung Casement
W26	1500	900	Casement
W27	1200	1050	Casement
W28	800	1200	Velux Roof Light
D1	926	2040	Origin SE-07 colour 7015K with 300mm glazed panels both sides Origin single door fully glazed panel
D2	926	2040	Origin single door fully glazed panel
D3(4No.)	3800	2150	Origin OB-49 fully glazed bi-fold doors
D4(4No.)	3800	2150	Origin OB-49 fully glazed bi-fold doors

- VENTILATED RIDGE SYSTEM
- NATURAL SLATE ROOF FINISH
- GREY UPVC ROOF GUTTERS
GREY UPVC FACIA BOARDS
- RENDER WALL FINISH
- GREY UPVC DOWNPIPES
- DARK GREY WOOD GRAIN EFFECT UPVC
DOUBLE GLAZED DOORS AND WINDOWS
- STONE BASECOURSE

NOTE:
The contractor will be held to have checked all dimensions before commencing with any works and, in the event of any discrepancy, is to refer directly to this office for clarification prior to commencement of work.

Written dimensions are to be taken in all cases. Drawings should not be scaled for construction or estimating purposes. In case of doubt, refer to Fair Planning & Design.

This drawings is copyright and all rights are reserved. No unauthorised copying of this drawing is permitted.

fair planning & design

Lios Mhoire
Ardconnell Terrace
Oban
PA34 5DJ

t. 07766 906 909
e. info@fairplanning.co.uk
w. www.fairplanning.co.uk

Project	Erection of house at Muirshearlich Farm Muirshearlich, Banavie, Fort William	Scale	1:50 @ A1
Date	20/02/20	Drawn	
Client	Mr & Mrs A MacGillivray	Job No	2019053
Drawing Title	BUILDING WARRANT: Proposed elevations	Dep No	BW05
Rev			