


NOTE:


The contractor will be held to have checked all dimensions before commencing with any works and, in the event of any discrepancy, is to refer directly to this office for clarification prior to commencement of work.

Written dimensions are to be taken in all cases. Drawings should not be scaled for construction or estimating purposes. In case of doubt, refer to Fair Planning & Design.


This drawings is copyright and all rights are reserved. No unauthorised copying of this drawing is permitted.

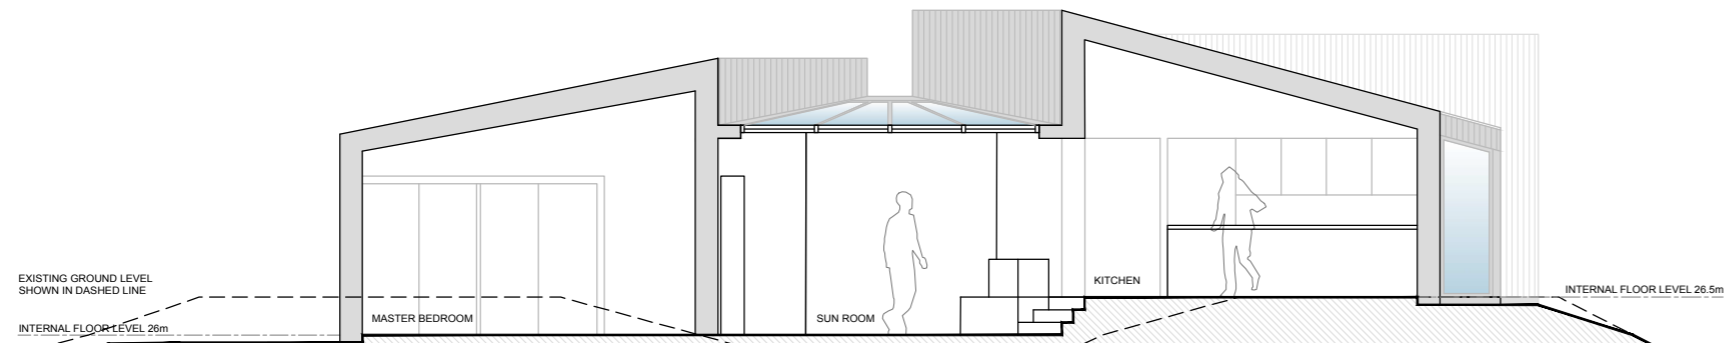

SECTION AA
1:100 SCALE

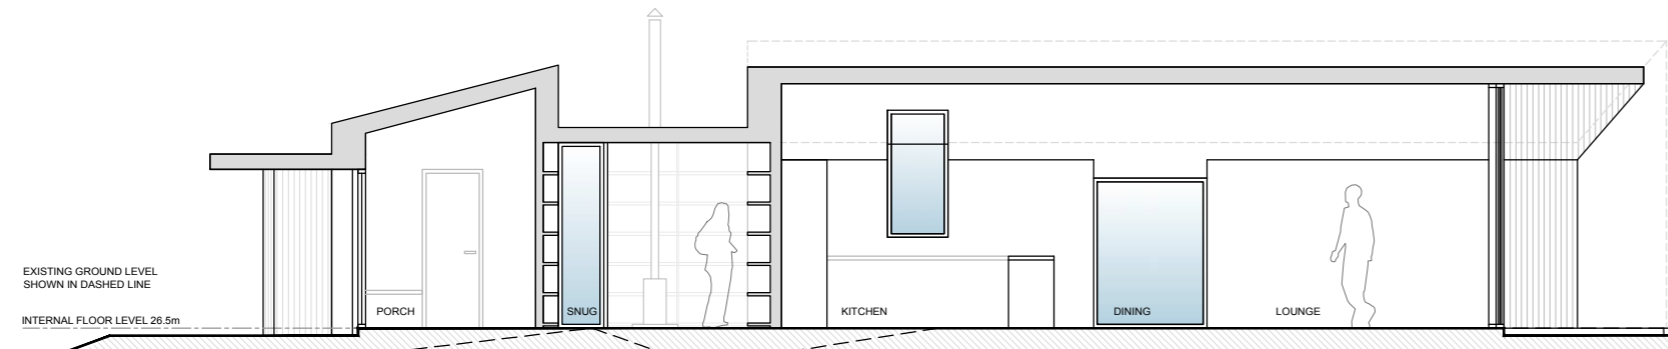

SECTION CC
1:100 SCALE

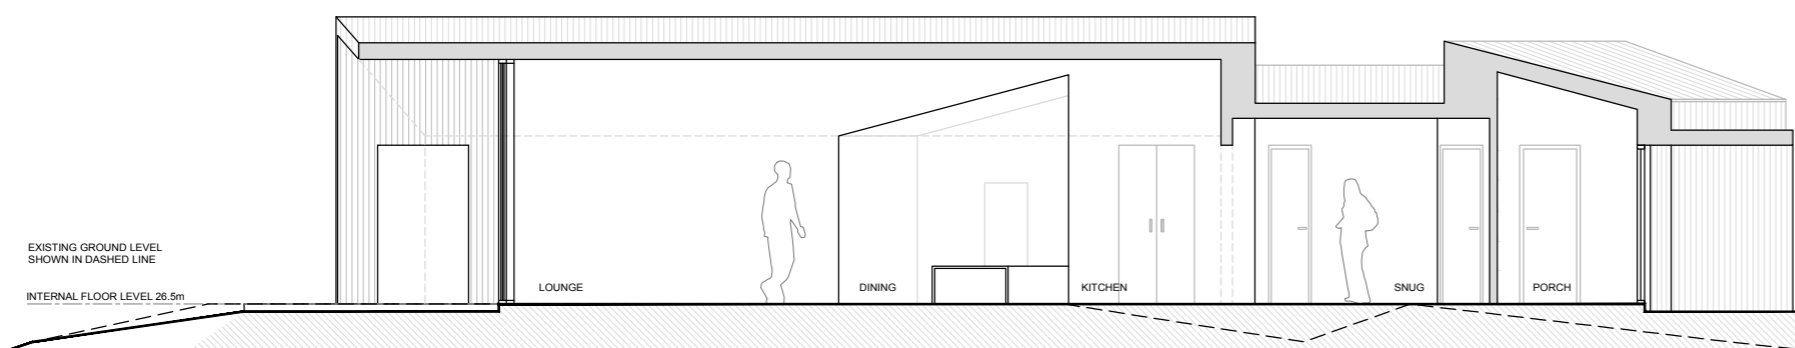

SECTION BB
1:100 SCALE

fair planning & design

Lios Mhoire
Ardconnel Terrace
Oban
PA34 5DJ

t. 07766 906 909
e. info@fairplanning.co.uk
w. www.fairplanning.co.uk

Project	Errction of House Glenborrodale Nursery, Creag Darach, Glenborrodale	Scale	1:100 @ A3
Client	Mr & Mrs Calver	Date	25/02/2020
Drawing Title	PLANNING: Sections as Proposed	Drawn	SF
		Job No.	2019012
		Drawn No.	108
		Rev.	.