




SECTION AA
SCALE 1:50

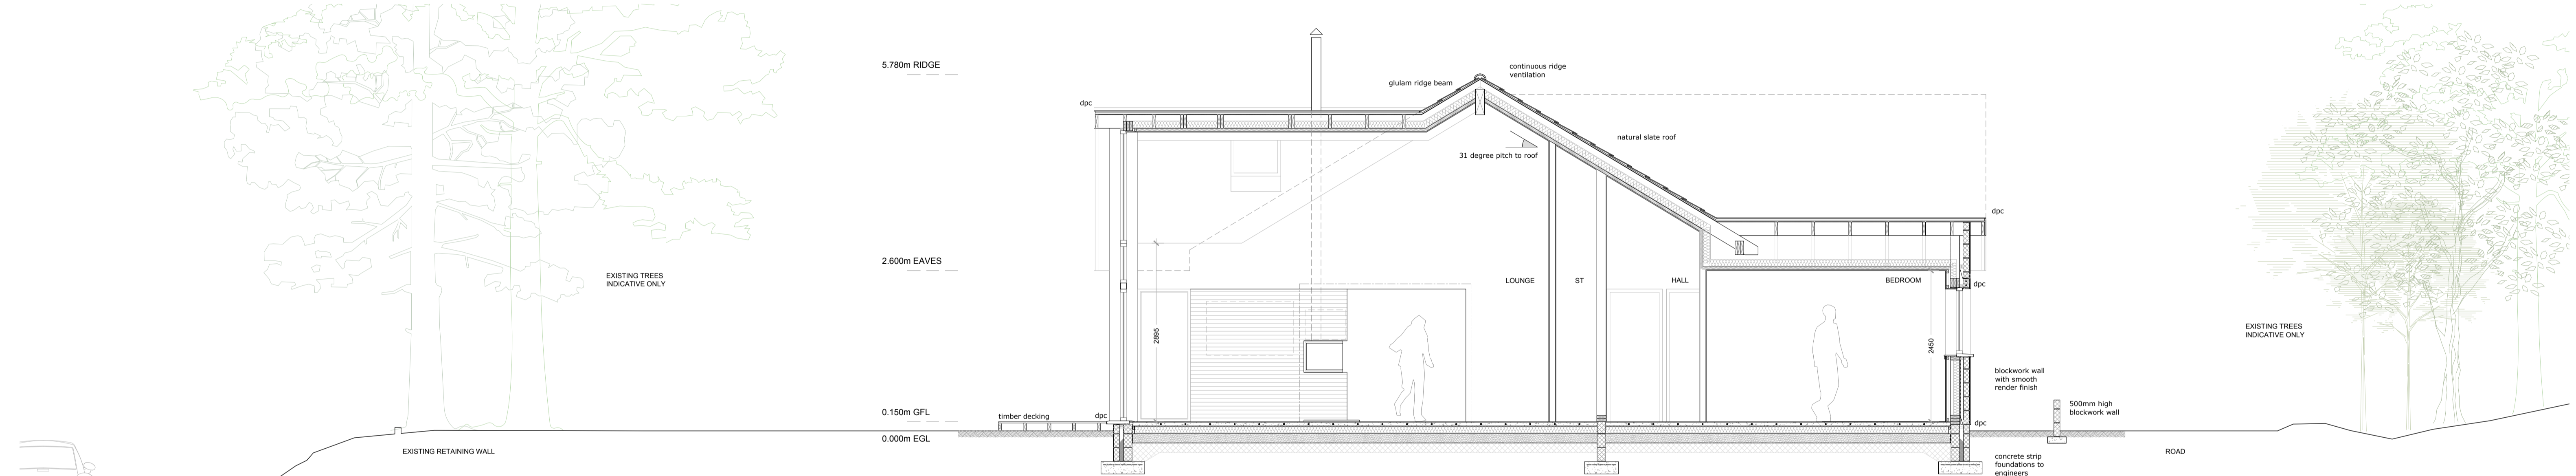

SECTION BB
SCALE 1:50

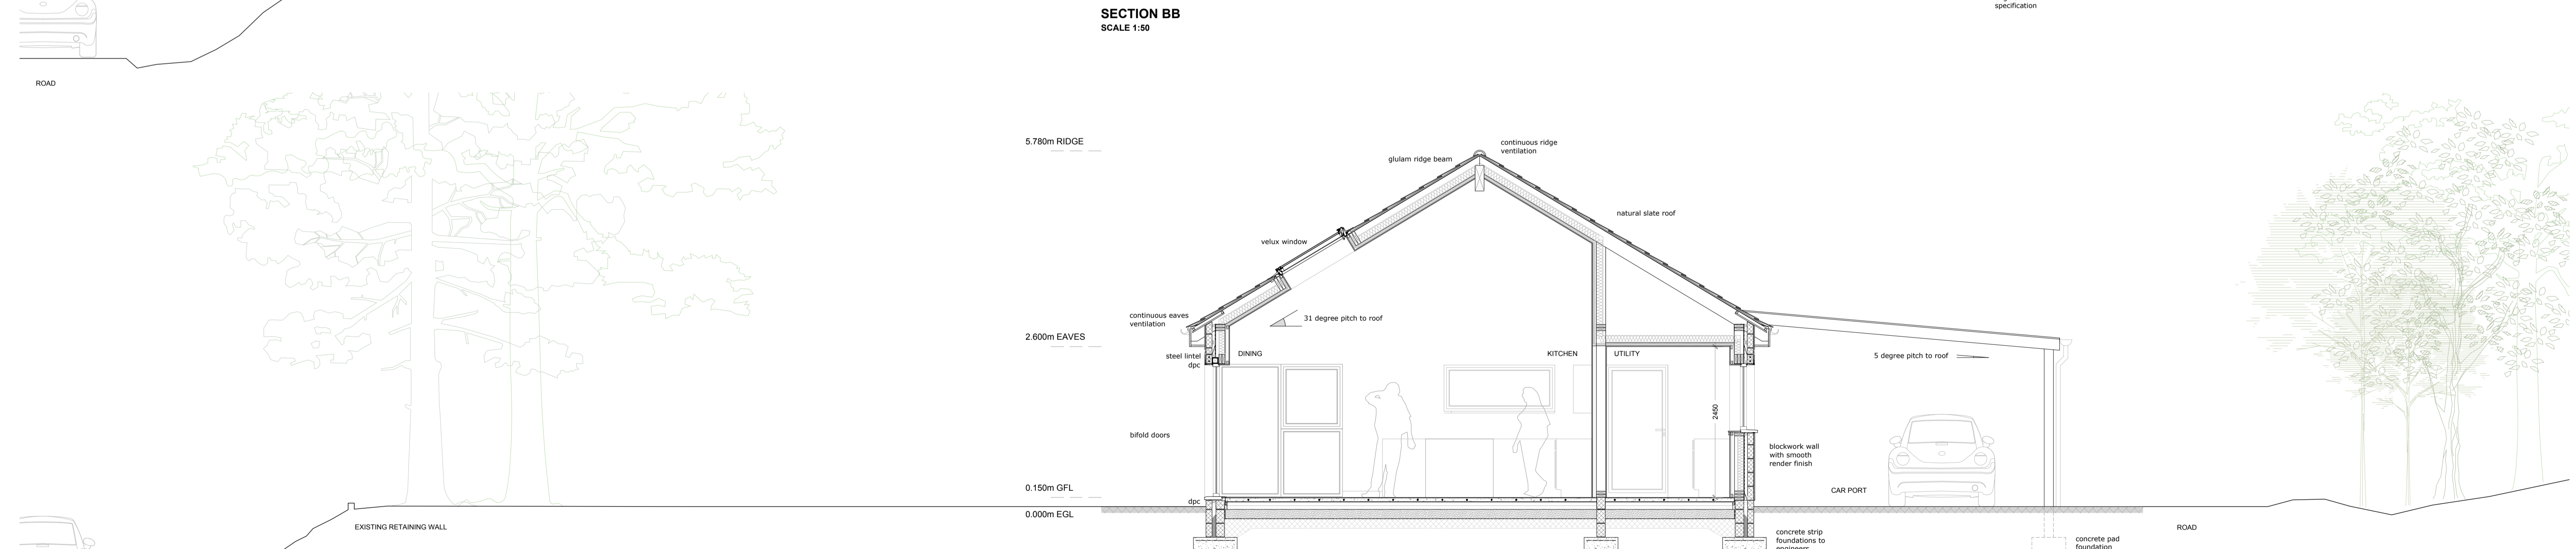

SECTION CC
SCALE 1:50

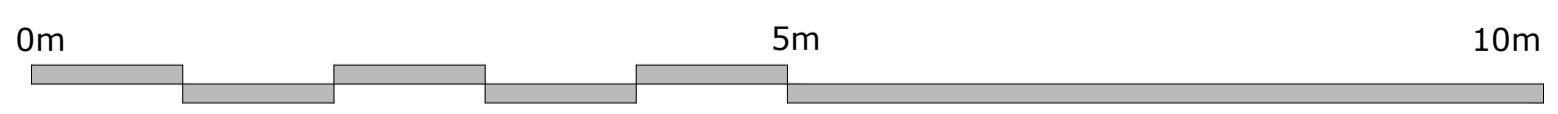

NOTE:
The contractor will be held to have checked all dimensions before commencing with any works and, in the event of any discrepancy, is to refer directly to this office for clarification prior to commencement of work.

Written dimensions are to be taken in all cases. Drawings should not be scaled for construction or estimating purposes. In case of doubt, refer to Fair Planning & Design.

This drawings is copyright and all rights are reserved. No unauthorised copying of this drawing is permitted.

fair planning & design

Lios Mhoire
Ardconnell Terrace
Oban
PA34 5DJ

t. 07766 906 909
e. info@fairplanning.co.uk
w. www.fairplanning.co.uk

Project	Erection of house at Muirshearlich Farm Muirshearlich, Banavie, Fort William	Scale	1:50 @ A1
Date	20/02/20	Drawn	
Client	Mr & Mrs A MacGillivray	Job No	2019053
Drawing Title	BUILDING WARRANT: Proposed sections	Dep No	BW05
		Rev	